




0	ISSUED FOR CONSTRUCTION	23/05/23
REV.	DESCRIPTION	
PROJECT:		
	NIDMA GATE	
DESIGNED BY:	DRAWN BY:	CHECKED BY:
I.T		
SCALE:	N.T.S	DATE:
		JOB NO.: R-100-691
TITLE:	FOOTING PLAN	DRAWING NO.: OB-01

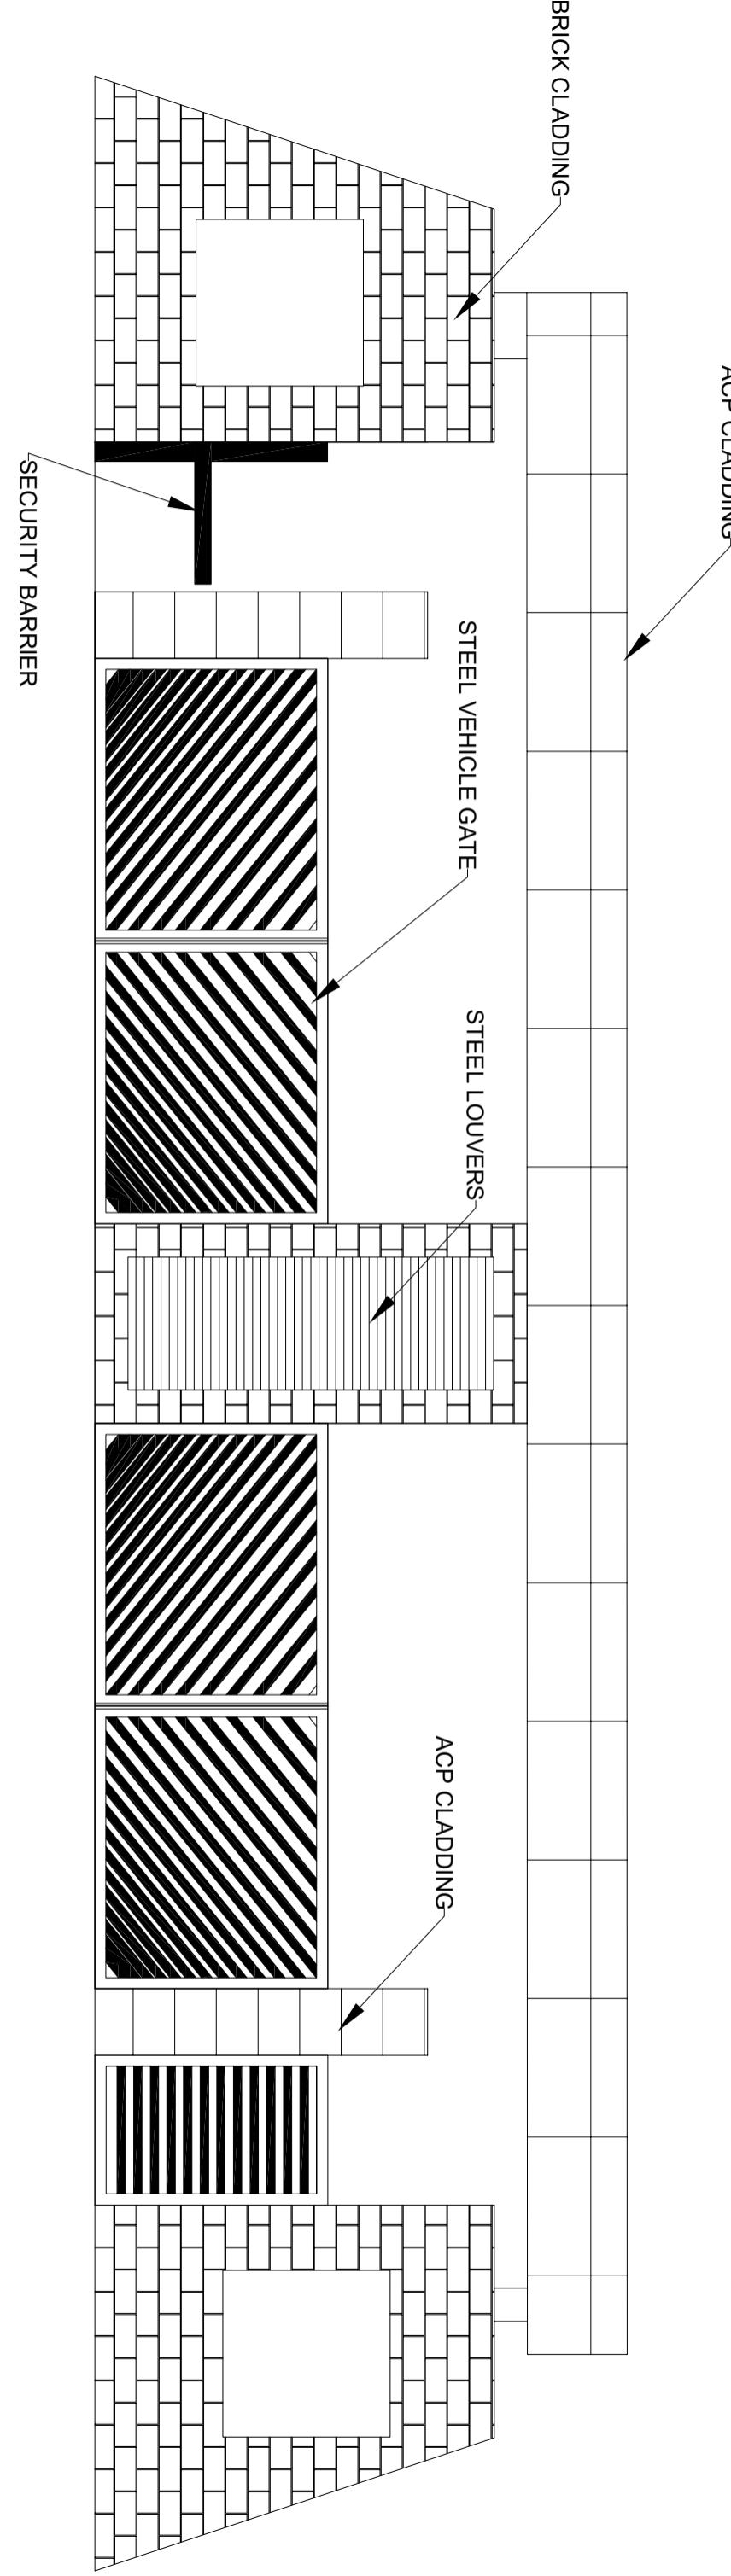

0	ISSUED FOR CONSTRUCTION	23/05/23
REV.	DESCRIPTION	
PROJECT:		
NDMA GATE		
DESIGNED BY: I.T	DRAWN BY: C.H.	CHECKED BY: R.J.O.
SCALE: N.T.S	DATE: R-100-691	JOB NO.: R-100-691
TITLE: FOOTING PLAN	DRAWING NO.: CD-02	

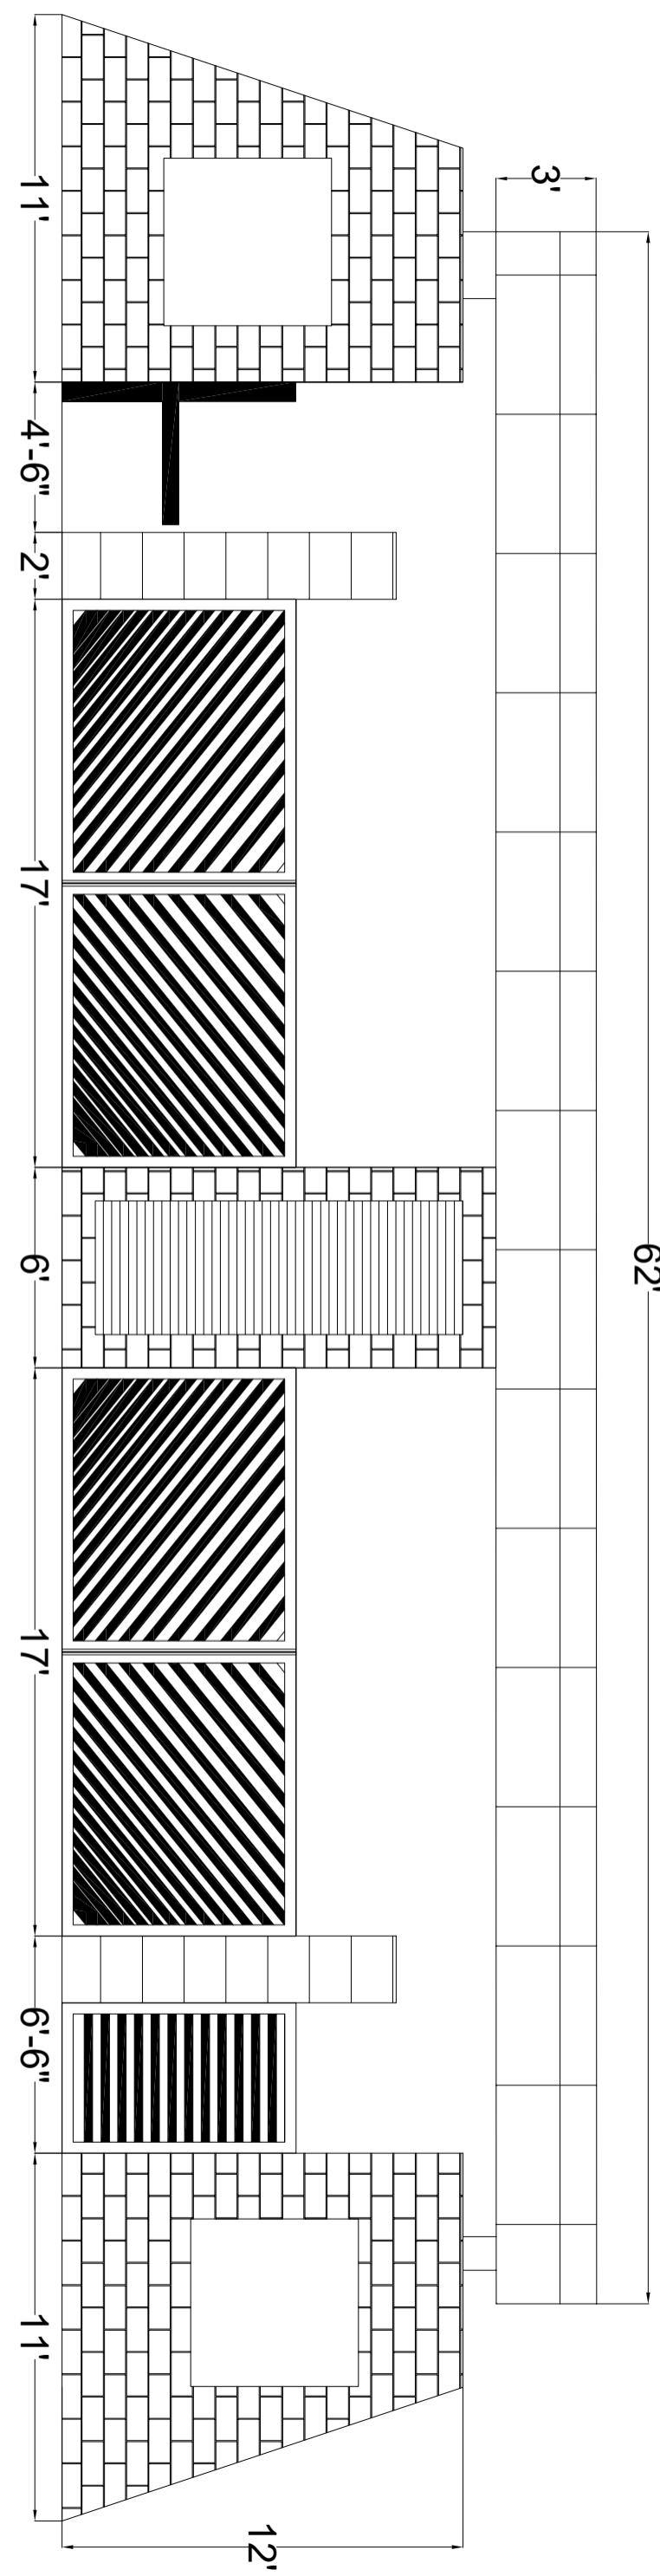


0	ISSUED FOR CONSTRUCTION	23/05/23
REV.	DESCRIPTION	
PROJECT:		
NDMA GATE		
DESIGNED BY: I.T	DRAWN BY: C.H.	CHECKED BY: R.J.
SCALE: N.T.S	DATE: R-100-691	JOB NO.: R-100-691
TITLE: FOOTING PLAN	DRAWING NO.: CD-03	

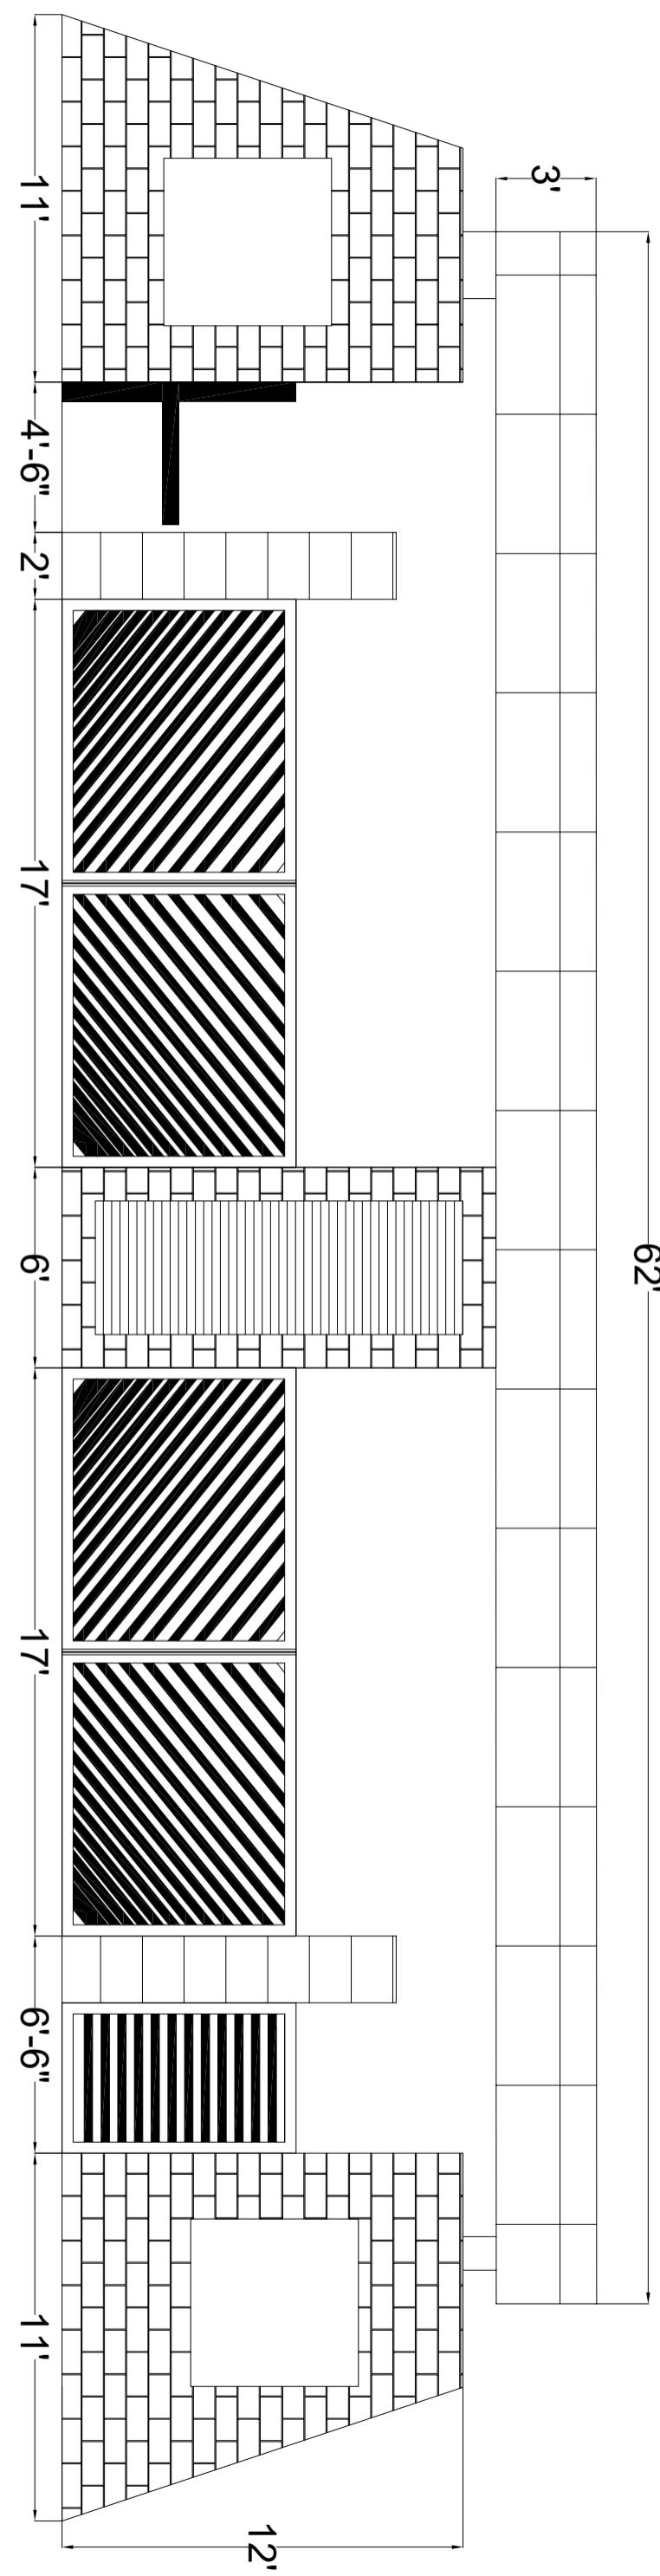

0	ISSUED FOR CONSTRUCTION	23/05/23
REV.	DESCRIPTION	
PROJECT:		
NDMA GATE		
DESIGNED BY: I.T	DRAWN BY: C.H.	CHECKED BY: R.J.
SCALE: N.T.S	DATE: R-100-691	JOB NO.: R-100-691
TITLE: FOOTING PLAN	DRAWING NO.: CD-03	

SECTION B-B

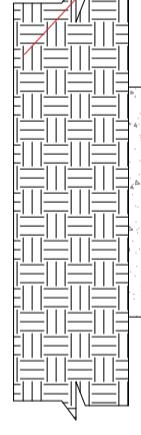


LAYOUT PLAN
BLOCK MASONARY
RCC BEAM

3" THICK PCC (1:4:8)

COMPACTED EARTH

9"
1'-6"
6-#4
#3@9"C/C

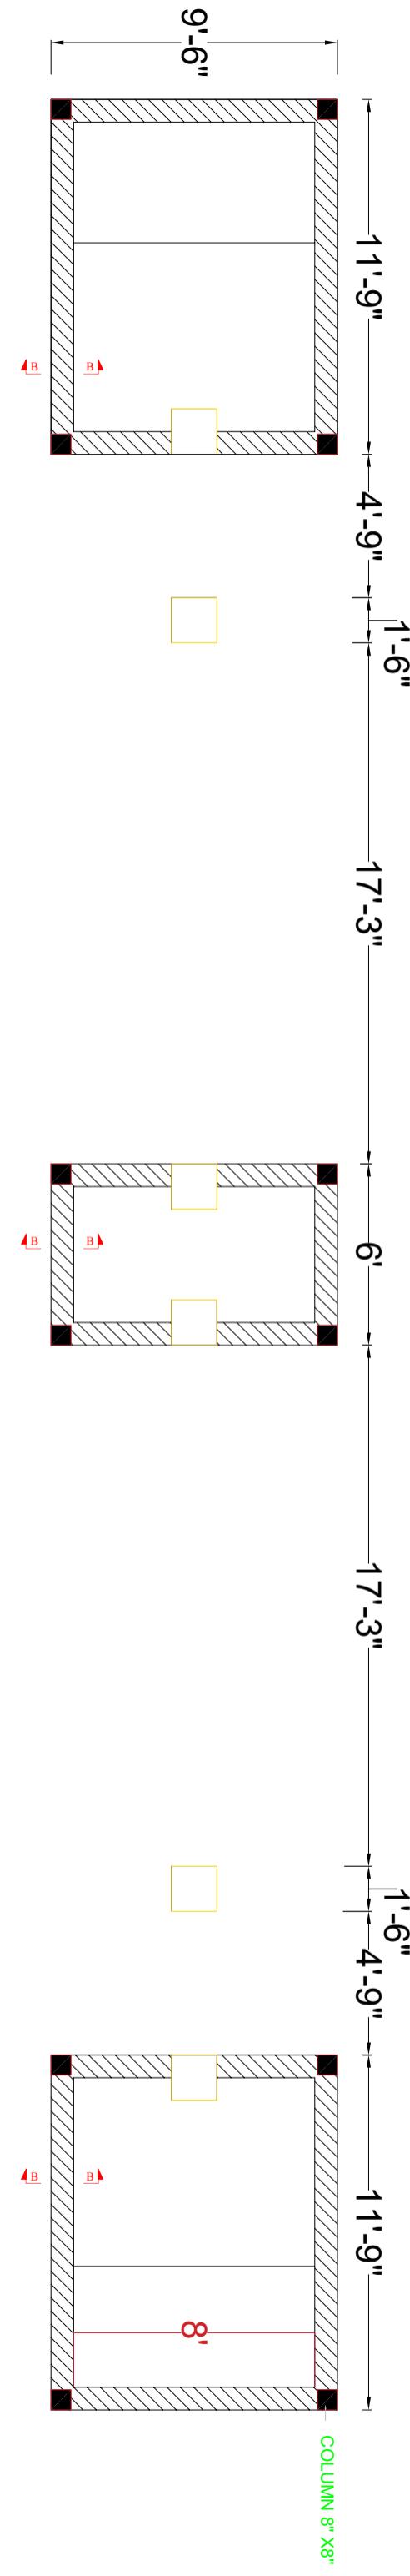


0	ISSUED FOR CONSTRUCTION	23/05/23
REV.	DESCRIPTION	
PROJECT:		
NDMA GATE	DRAWN BY:	CHECKED BY:
I.T		
SCALE:	DATE:	JOB NO:
N.T.S		R-100-691
TITLE:	DRAWING NO:	
FOOTING PLAN	OD-04	


FOOTING LAYOUT PLAN

SCHEDULE OF FOUNDATIONS


FOUNDATION	DIMENSION 'A'	DIMENSION 'B'	THICK 'T'	STEEL 'W'	STEEL 'X'	STEEL 'Y'	STEEL 'Z'
F-1	4'-0"	4'-0"	12"	#4@8"C/C	#4@8"C/C	#4@8"C/C	#4@8"C/C

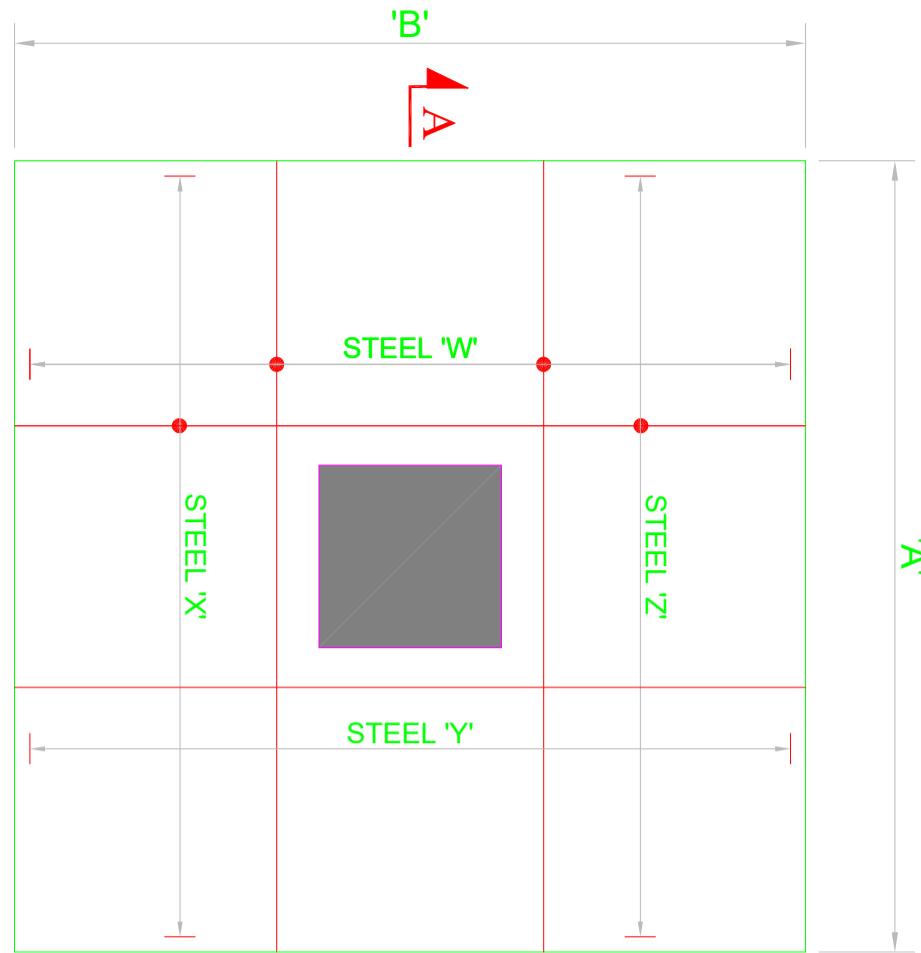

PEDESTAL P-1

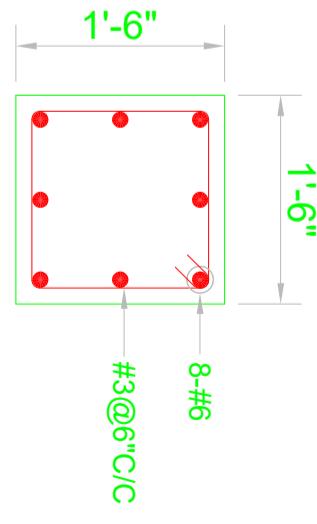

TY.P.FOUNDATION DETAIL

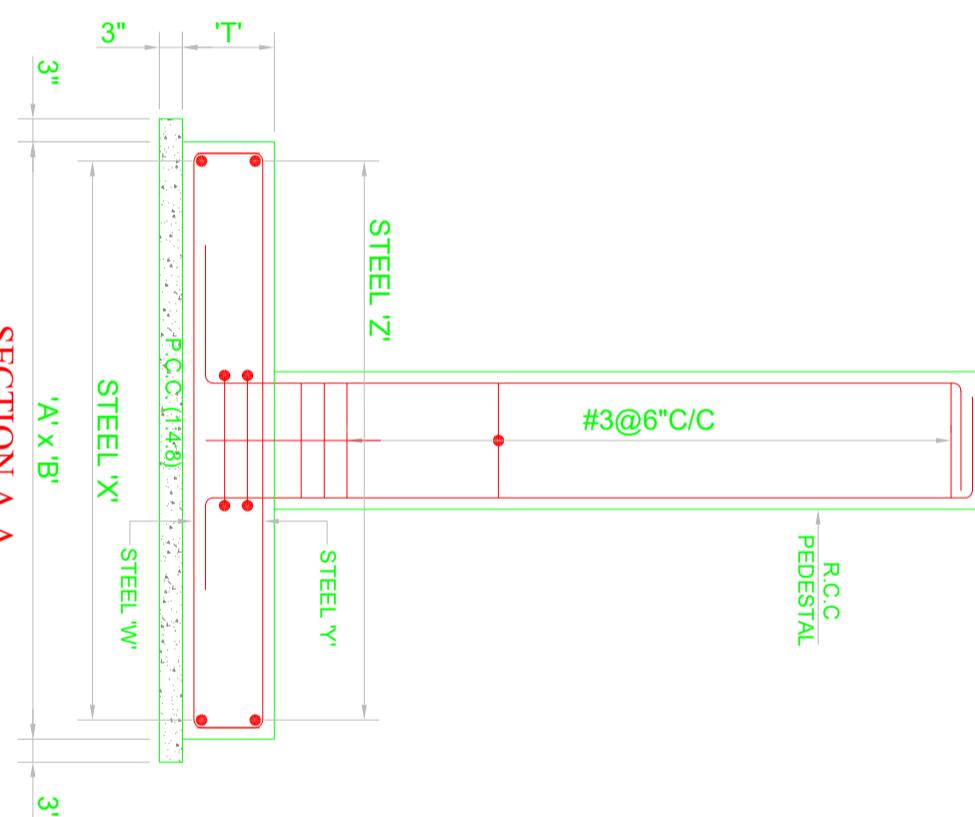

0	ISSUED FOR CONSTRUCTION	23/05/23
REV.	DESCRIPTION	
PROJECT:	NIDMA GATE	
DESIGNED BY:	DRAWN BY:	CHECKED BY:
I.T		
SCALE:	N.T.S	JOB NO.: R-100-691
TITLE:	FOOTING PLAN	DRAWING NO.: OB-05